


- LAUNDRY
- IRRIGATION
- 2-WAY COMMUNICATIONS
(VOICE RESCUE ASSISTANCE)

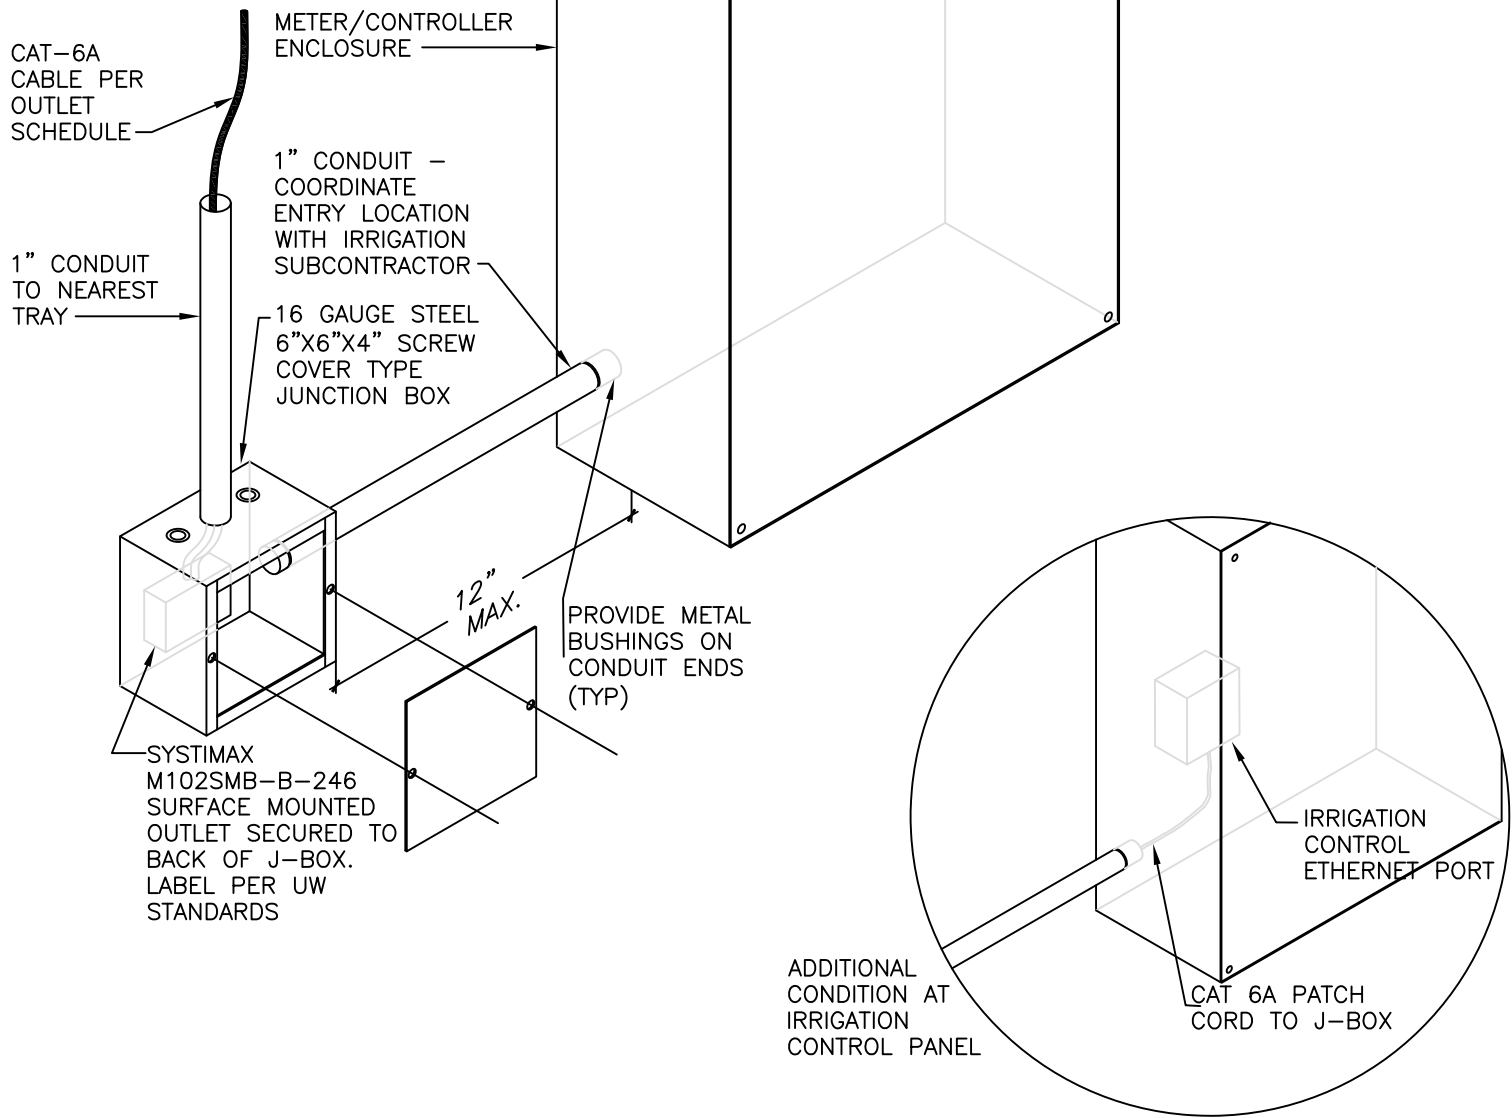

REV.: 02

DATE: 05/01/19

REV. BY: J. Templin

DRN. BY: L. Floresca

CHECK: B. Berglund

APPR: B. Parks

DATE: 07/01/11

SCALE:
NTS

CAD NAME:
CONTL INTR

DWG. NO.:
CNT-CI-1